


525 S SHORTLINE DR.

IN SECTION 22, T25N, R45E, WM
LIBERTY LAKE, WA



VICINITY MAP
525 S SHORTLINE DR., LIBERTY LAKE, WA 99019
PARCEL NUMBER: 552214135

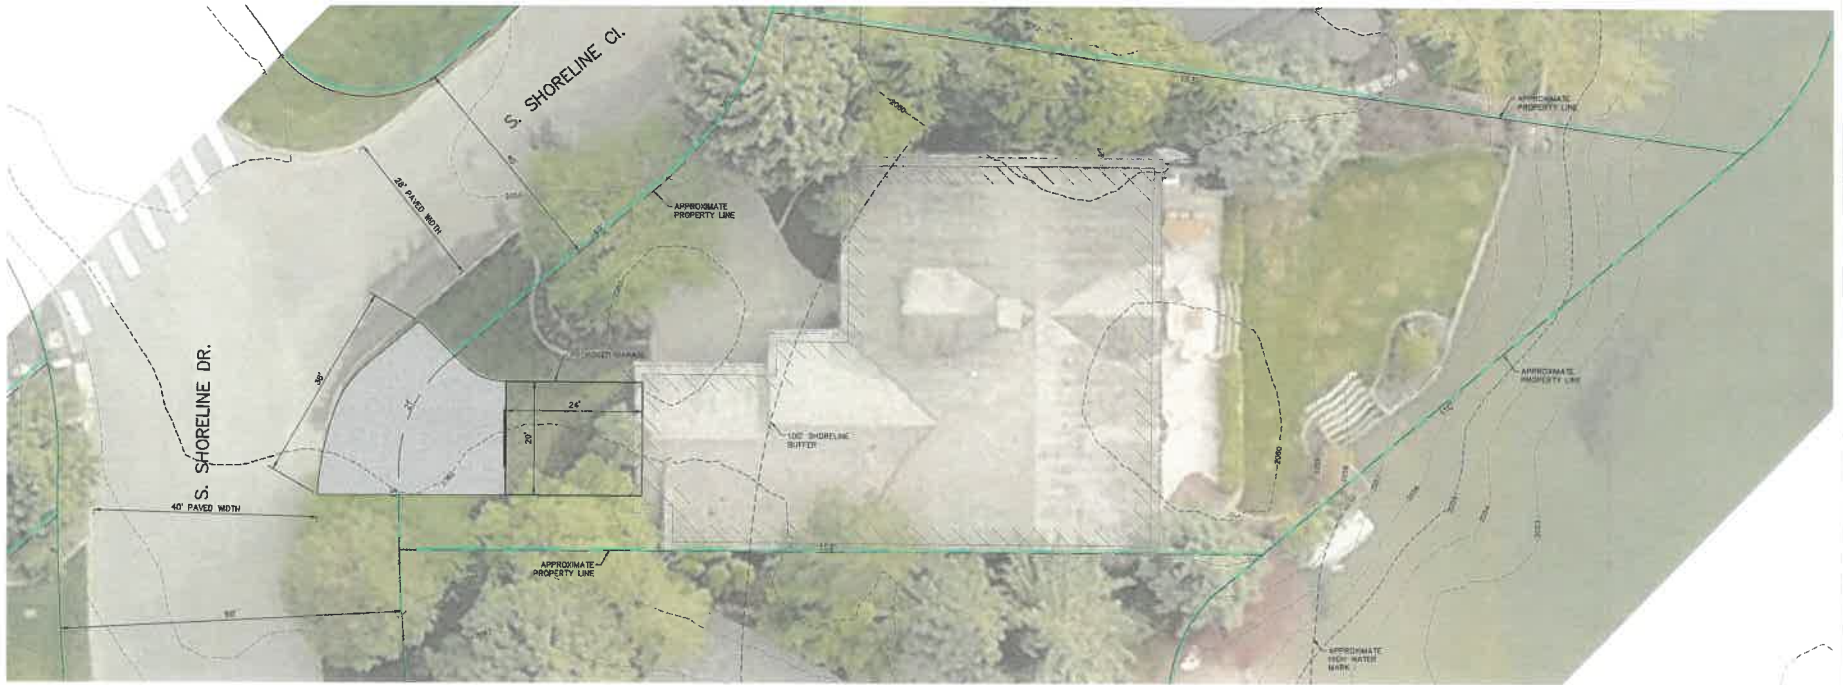

PRELIMINARY
DESIGNED BY: JG
CHECKED BY: BEM
DATE: 02/20/22

UNDERGROUND SERVICE ALERT
ONE-CALL NUMBER
811
CALL TWO BUSINESS DAYS
BEFORE YOU DIG

NO.	DATE	BY	DESCRIPTION



LOCATION
SECTION 22, T25N, R45E, WM
LIBERTY LAKE, WA

PROJECT NAME
525 S SHORTLINE DR.
SITE IMPROVEMENTS

SHEET TITLE
SITE PLAN

PROJECT NO.: 22204
SCALE: 1"=10'
DATE: 02/20/22
DESIGNED BY: JG
CHECKED BY: BEM
SHEET NO.:

C1