



# STORMWATER PROJECT 2

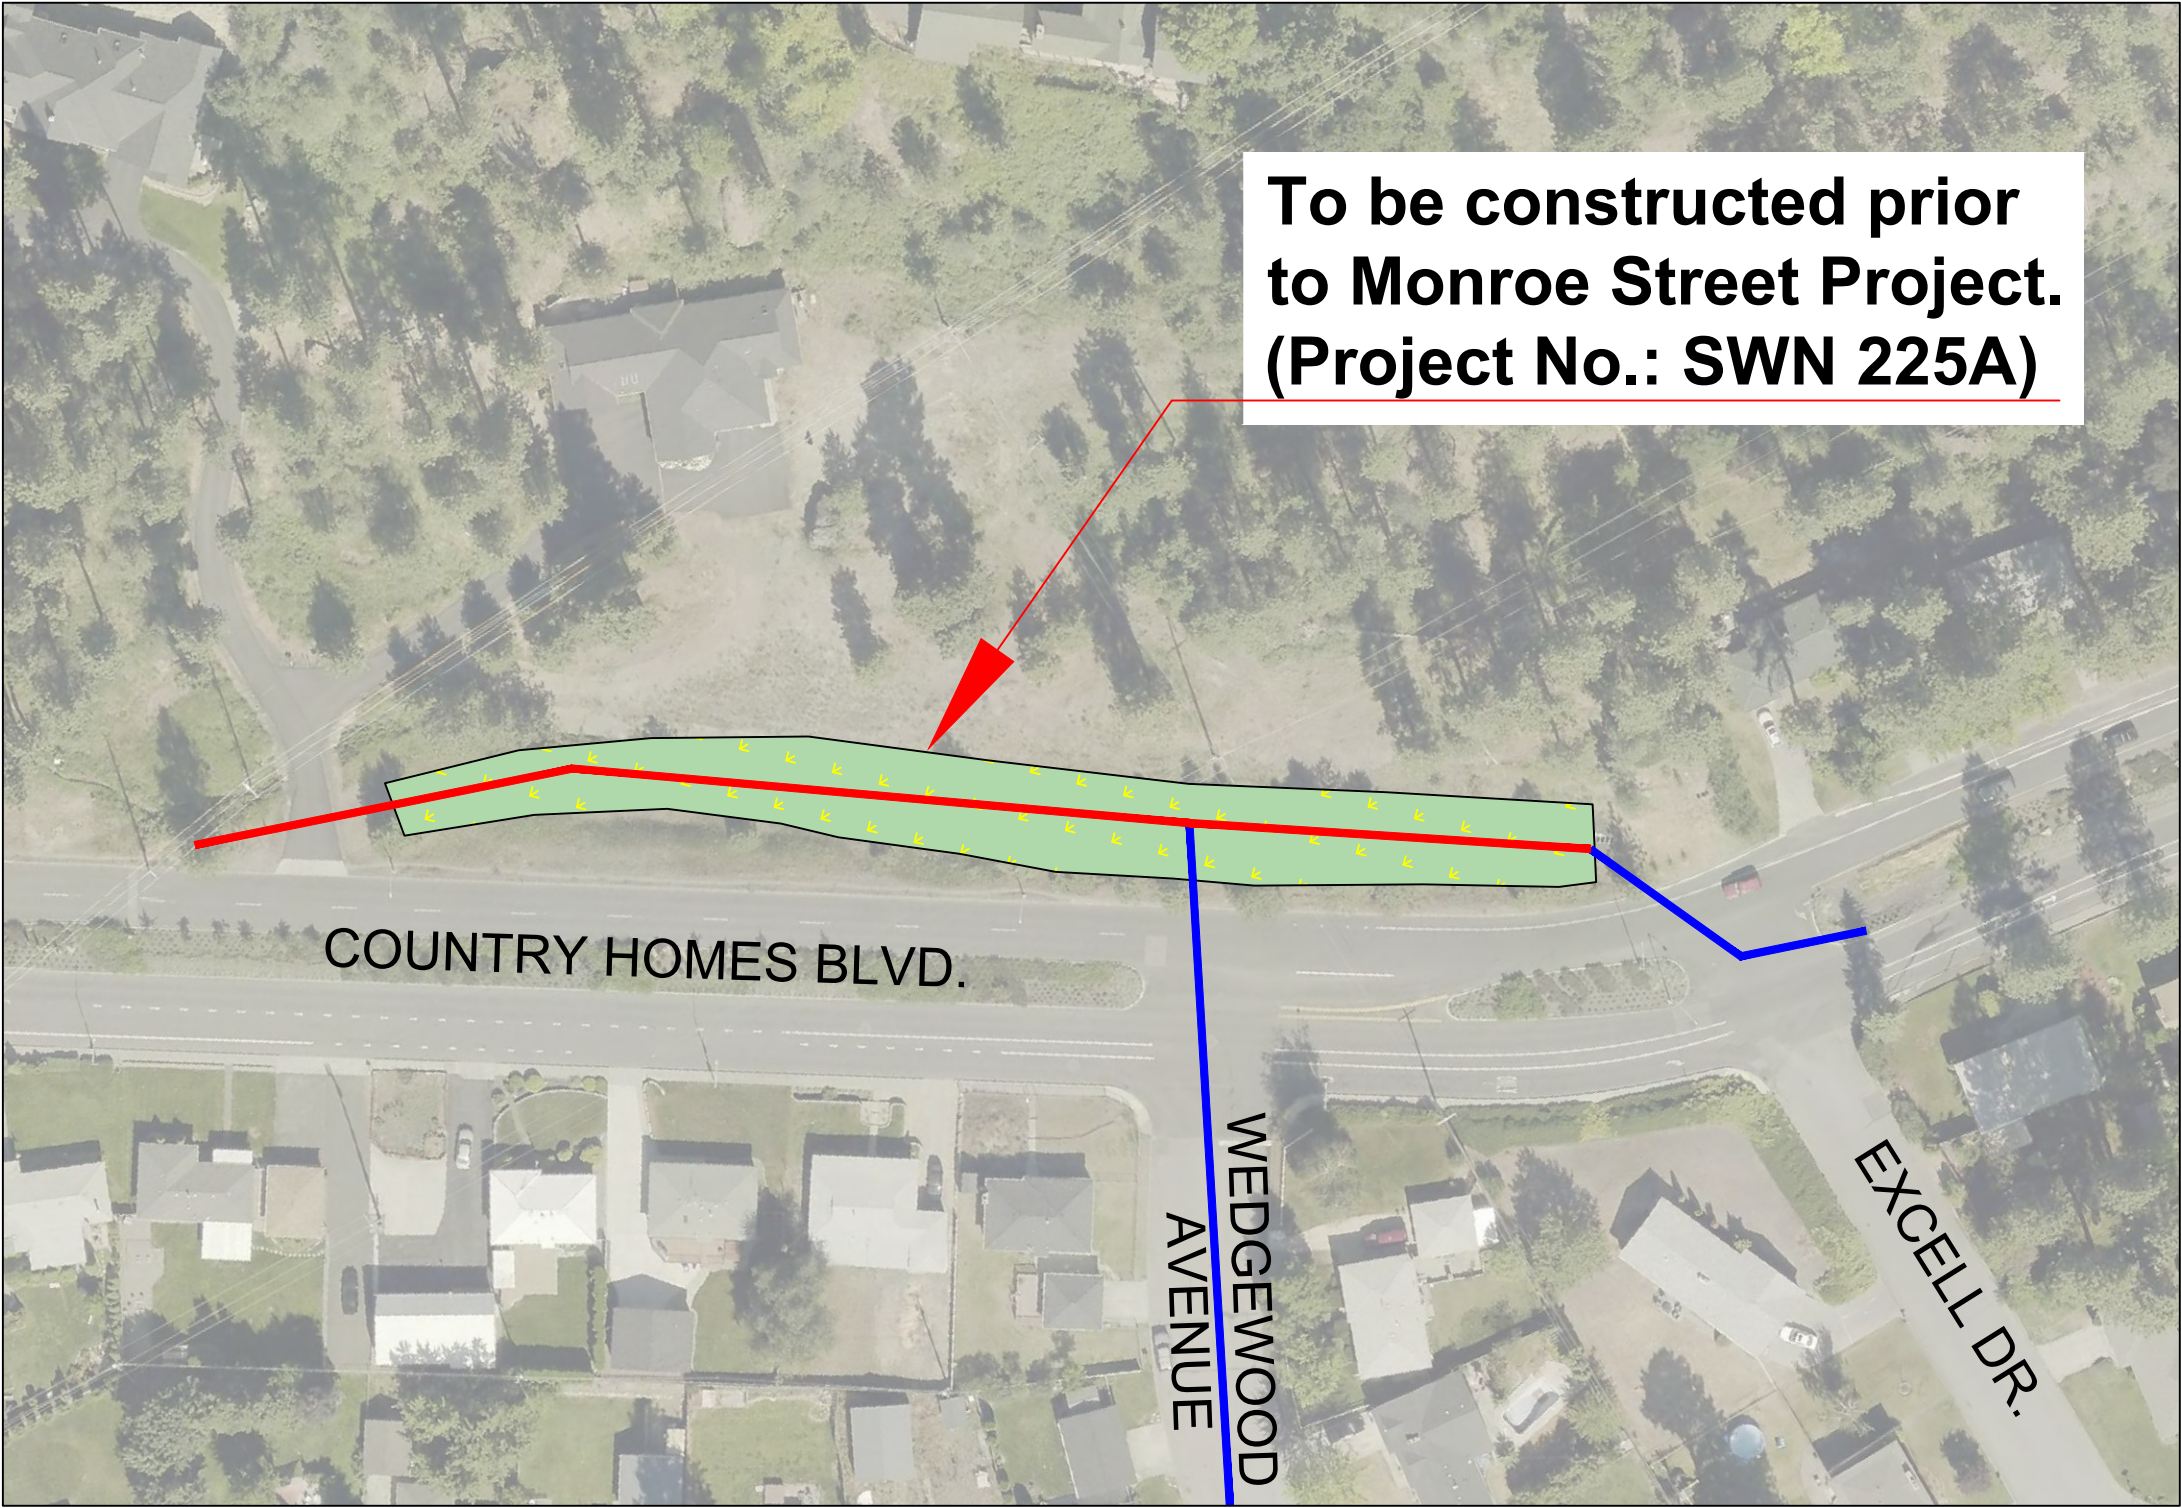


## LEGEND

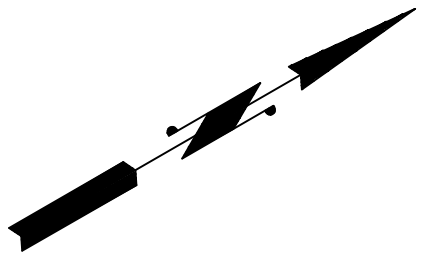

NEW STORM DRAIN



EXISTING STORM DRAIN

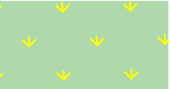

PROPOSED SWALE AREA