
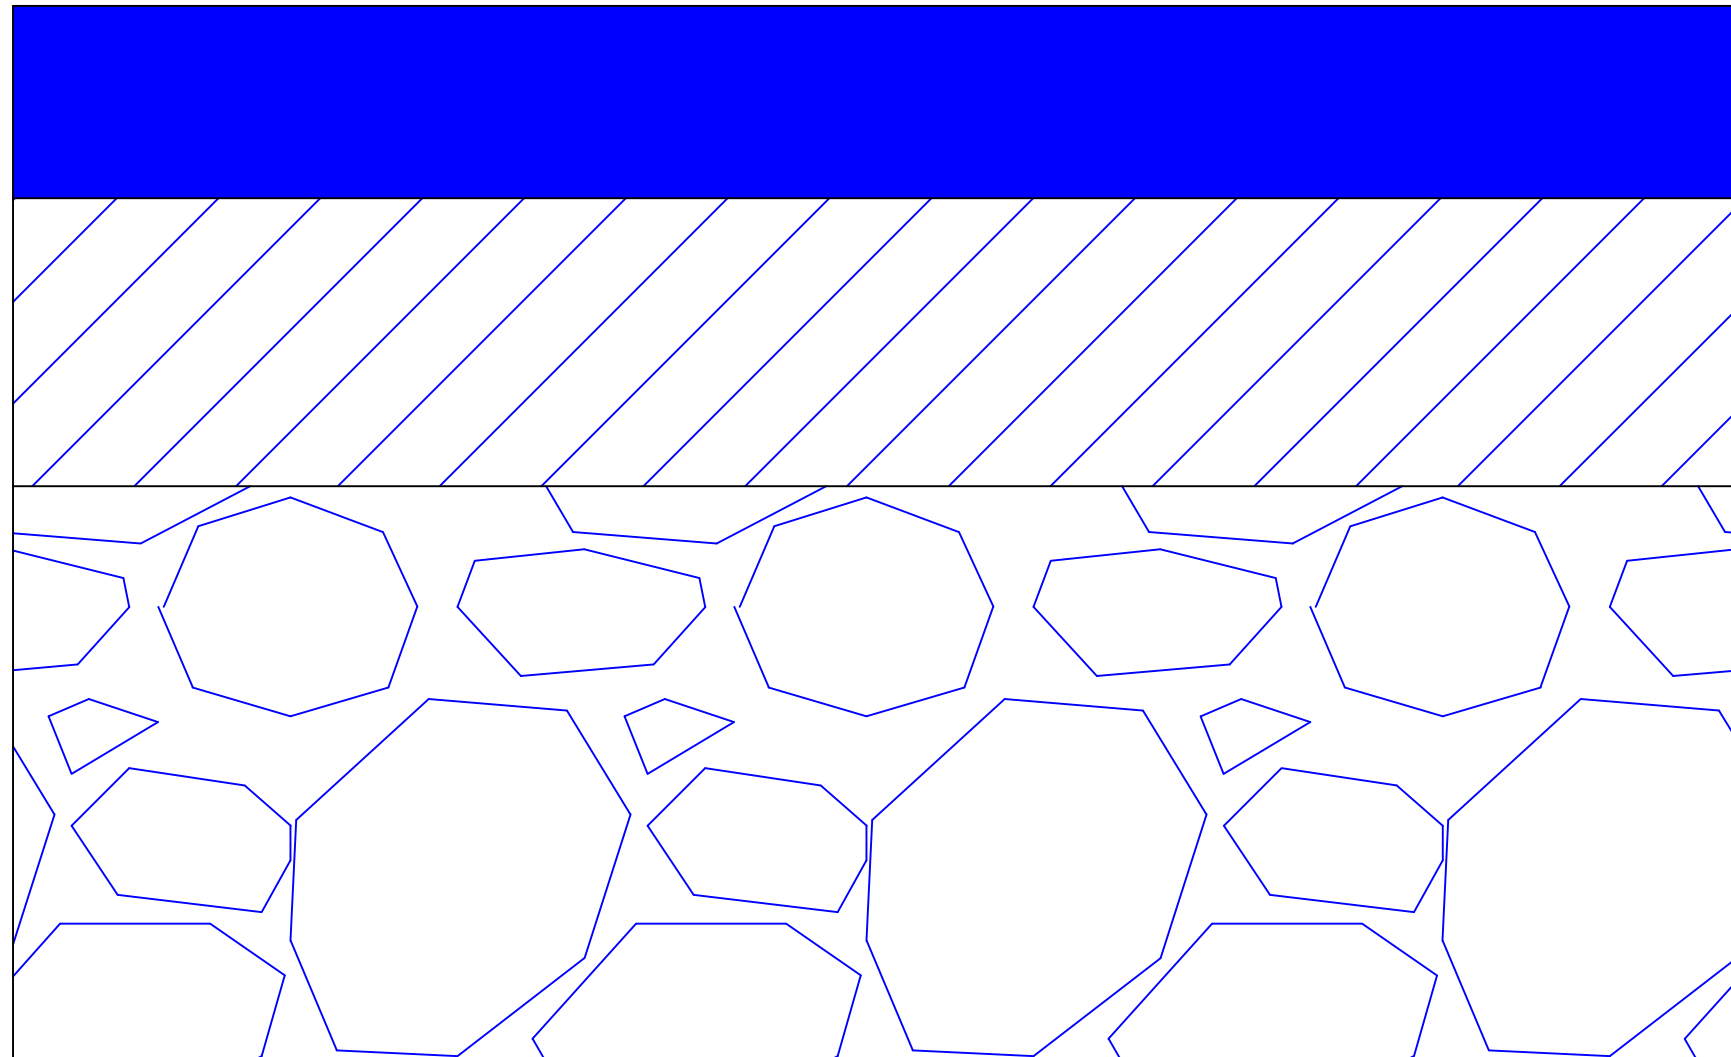


TYPICAL ROAD SECTION

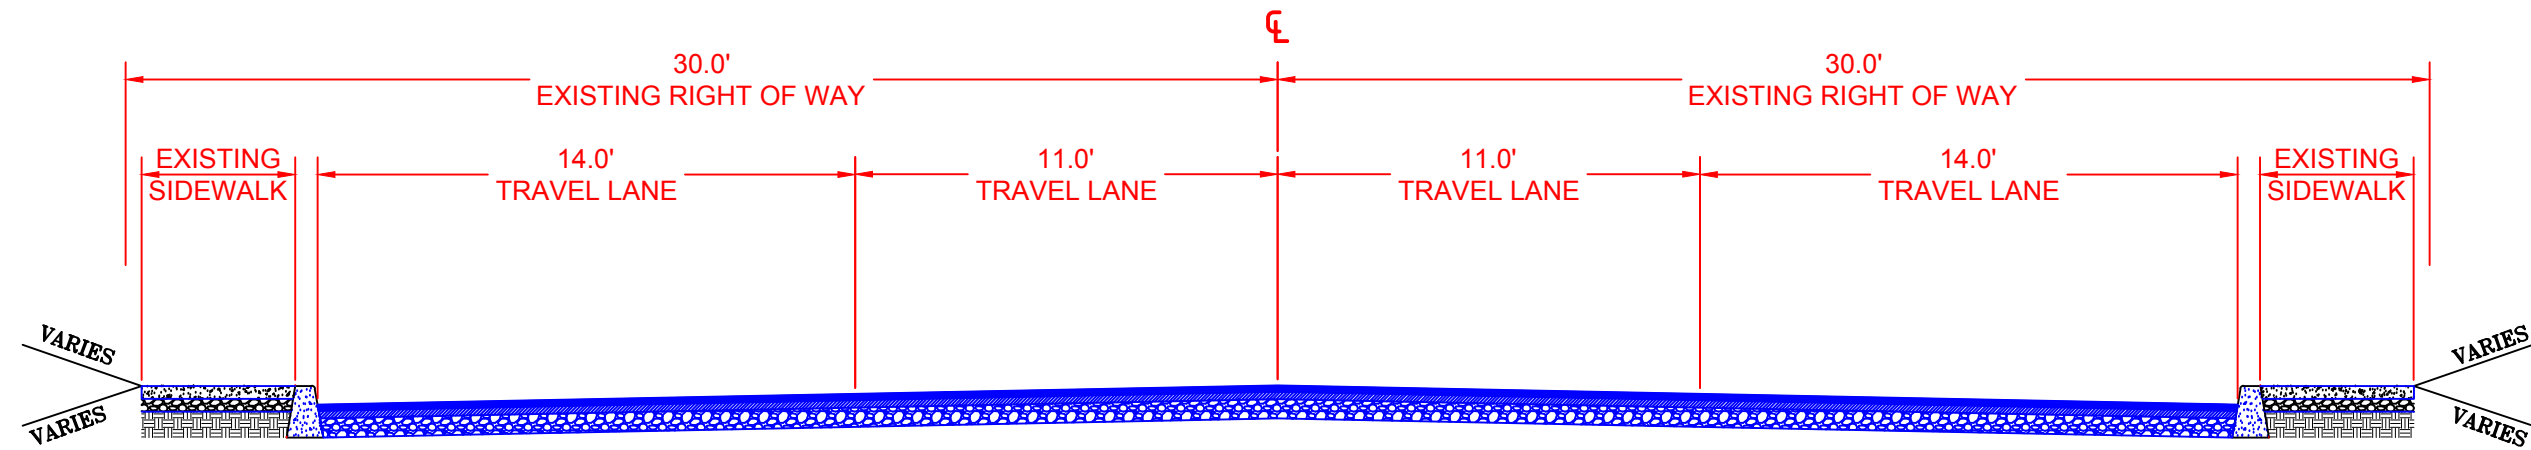

**GRIND AND INLAY 2 INCHES
OF NEW ASPHALT.**

**EXISTING ASPHALT
APPROX. 2 1/4" THICK**

EXISTING BASE COURSE