



3 LANE SECTION
NO PARKING ON NORTH SIDE
 (LOOKING EAST - COLFAX RD. TO US 2)

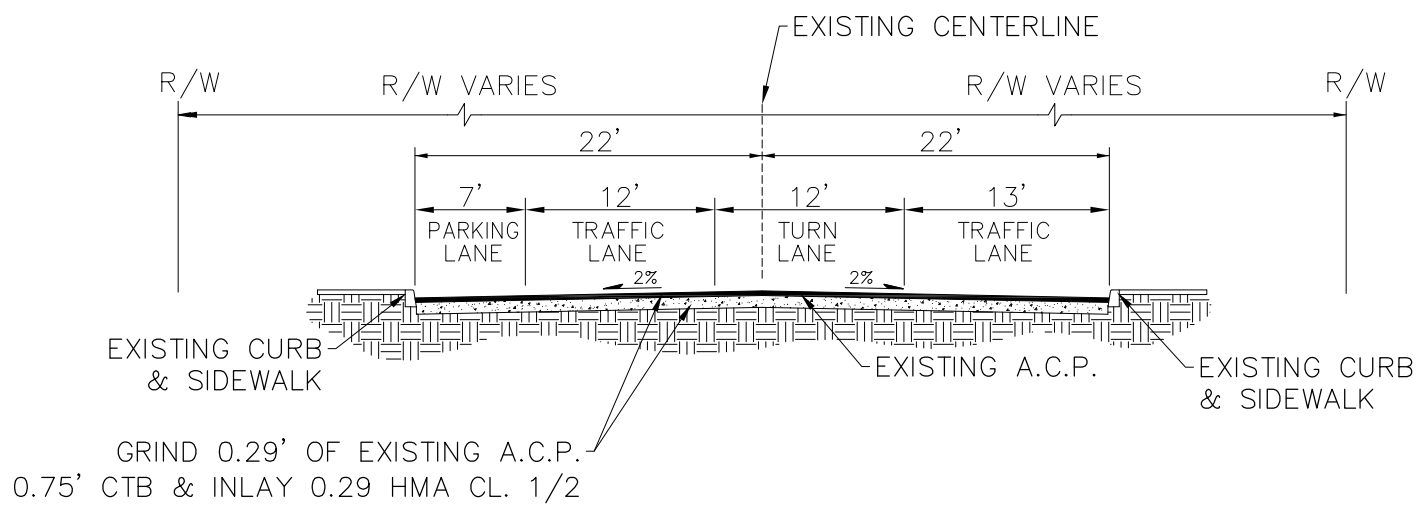

3 LANE SECTION
NO PARKING ON SOUTH SIDE
 (LOOKING EAST - COLFAX RD. TO US 2)

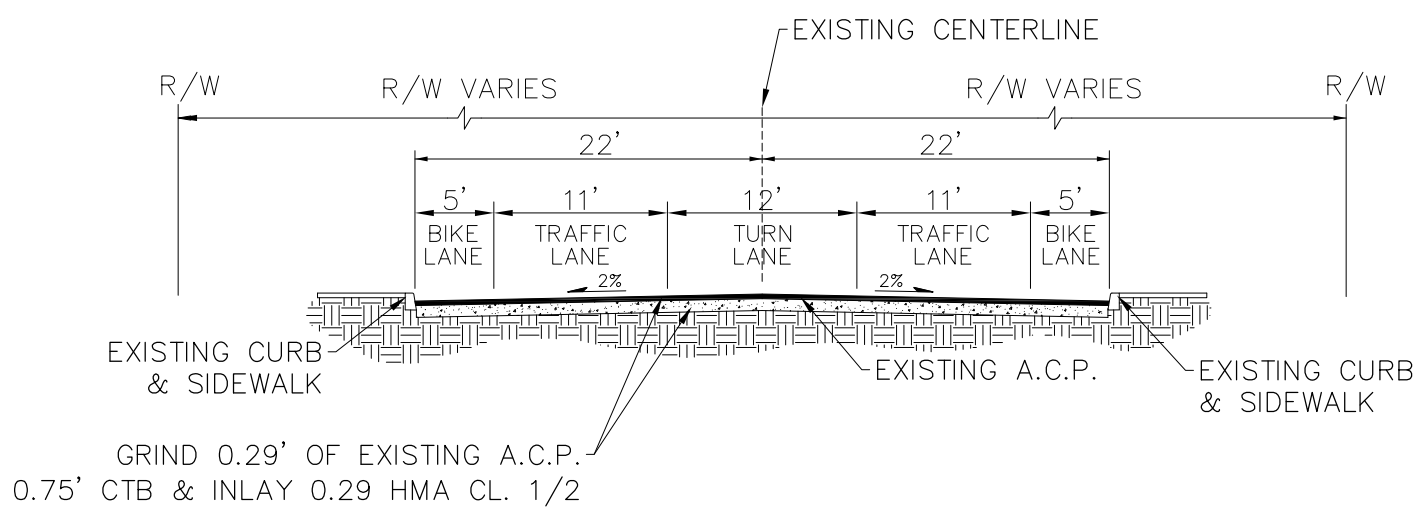

3 LANE SECTION WITH BIKE LANES
NO PARKING ON EITHER SIDE
 (LOOKING EAST - COLFAX RD. TO US 2)