

GRADE ORDINANCE LIST					ELEVATION DATUM		SCALE		DATE	
FROM	TO	ORD. NO.	DATE	FILE NO.	ITEM	VERTICAL	HORIZONTAL	DATE	DATE	DATE
					1/2" REPAIR W/ YELLOW PLASTIC CAP	VERTICAL	HORIZONTAL	1"=10'	1"=50'	
					ELEVATION	2383.66				
					LOCATION	AT CENTER OF CUL-DE-SAC AT INTERSECTION OF CLARK DR. AND WOODLAND REDD LANE				

BY REVISIONS DATE PROJ. FROM AS BUILT TO ACCEPT



AC **ADAMS & CLARK, Inc.**
N. 501 Riverpoint Blvd.
Spokane, Wa. 99202-1648
509-747-4600

WOODLAND PINES
VISTA LANE
STREET PLAN & PROFILE

TYPE OF IMPROVEMENT: STREET
PROJECT NUMBER PLAN NUMBER

SHT. 1 OF 2

LR1646-PP-1.TIF

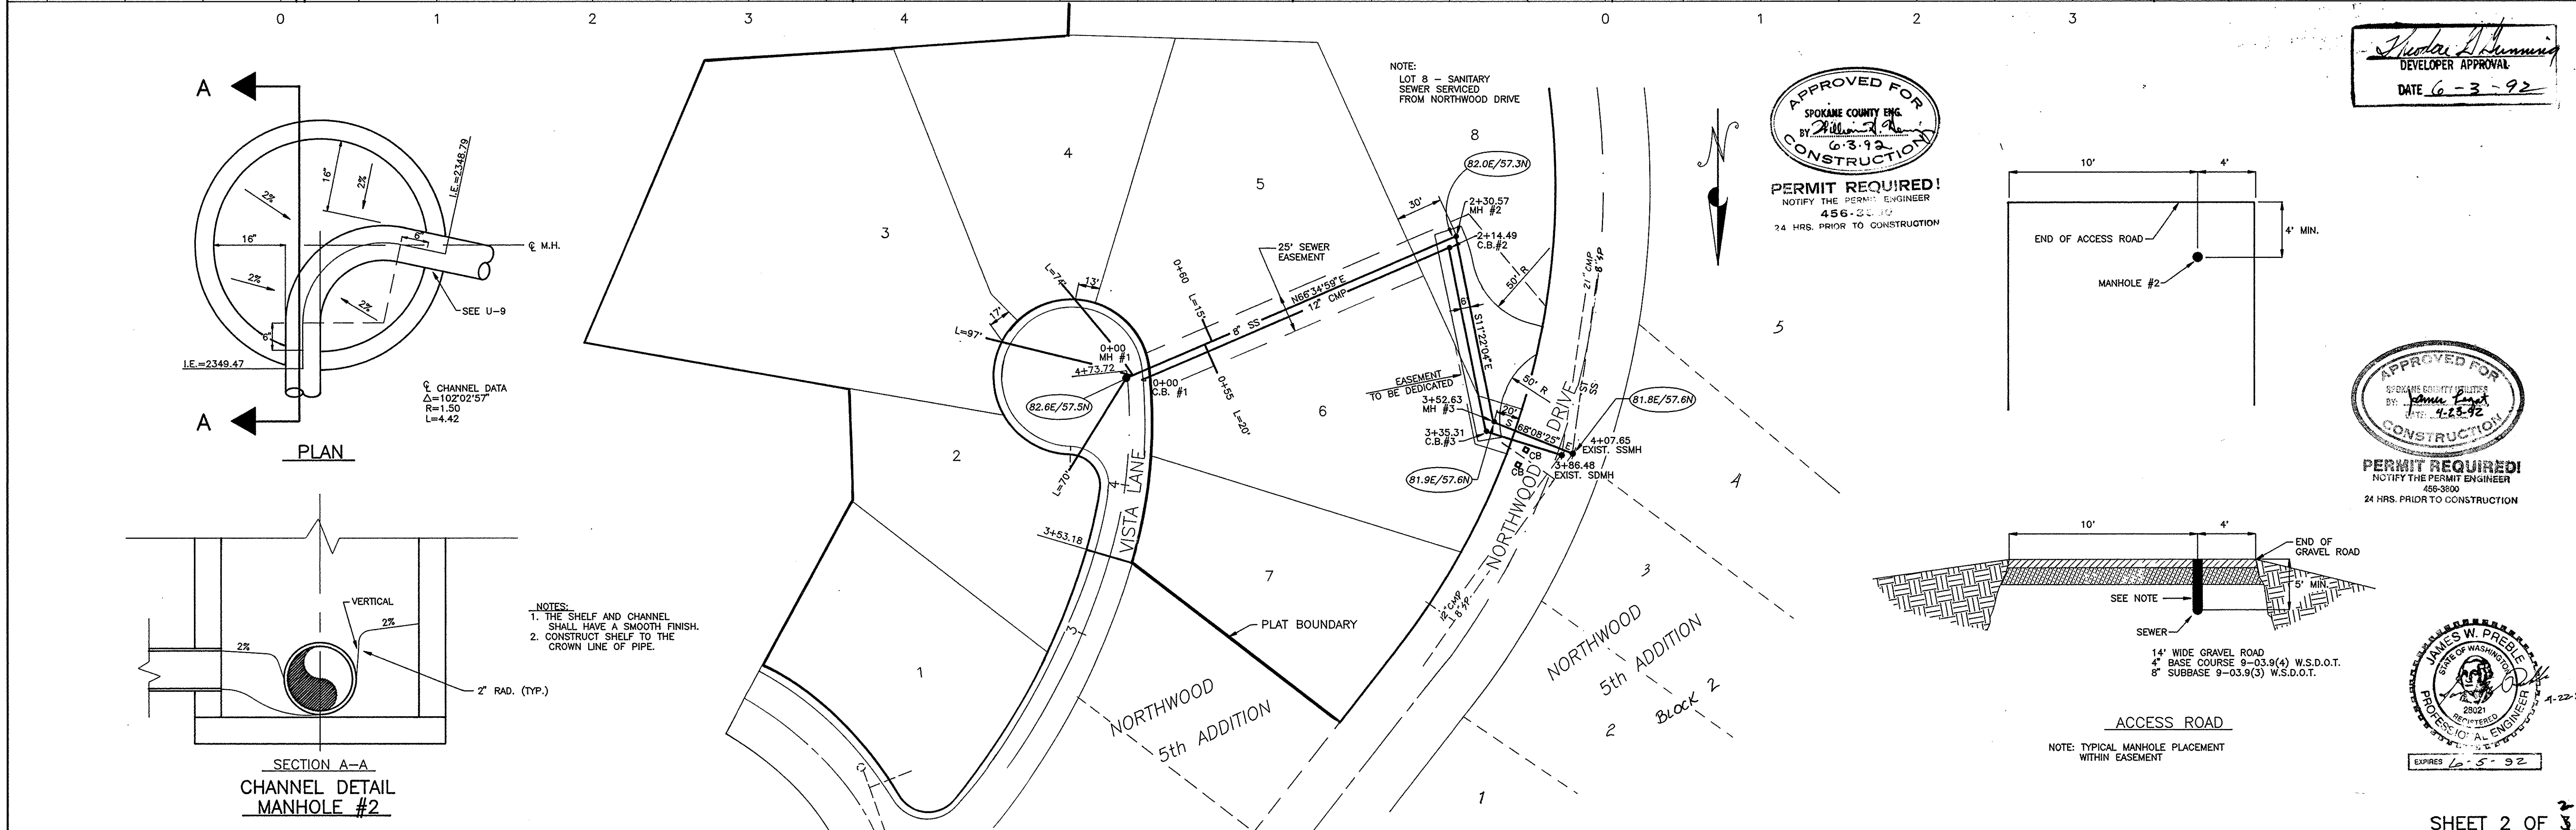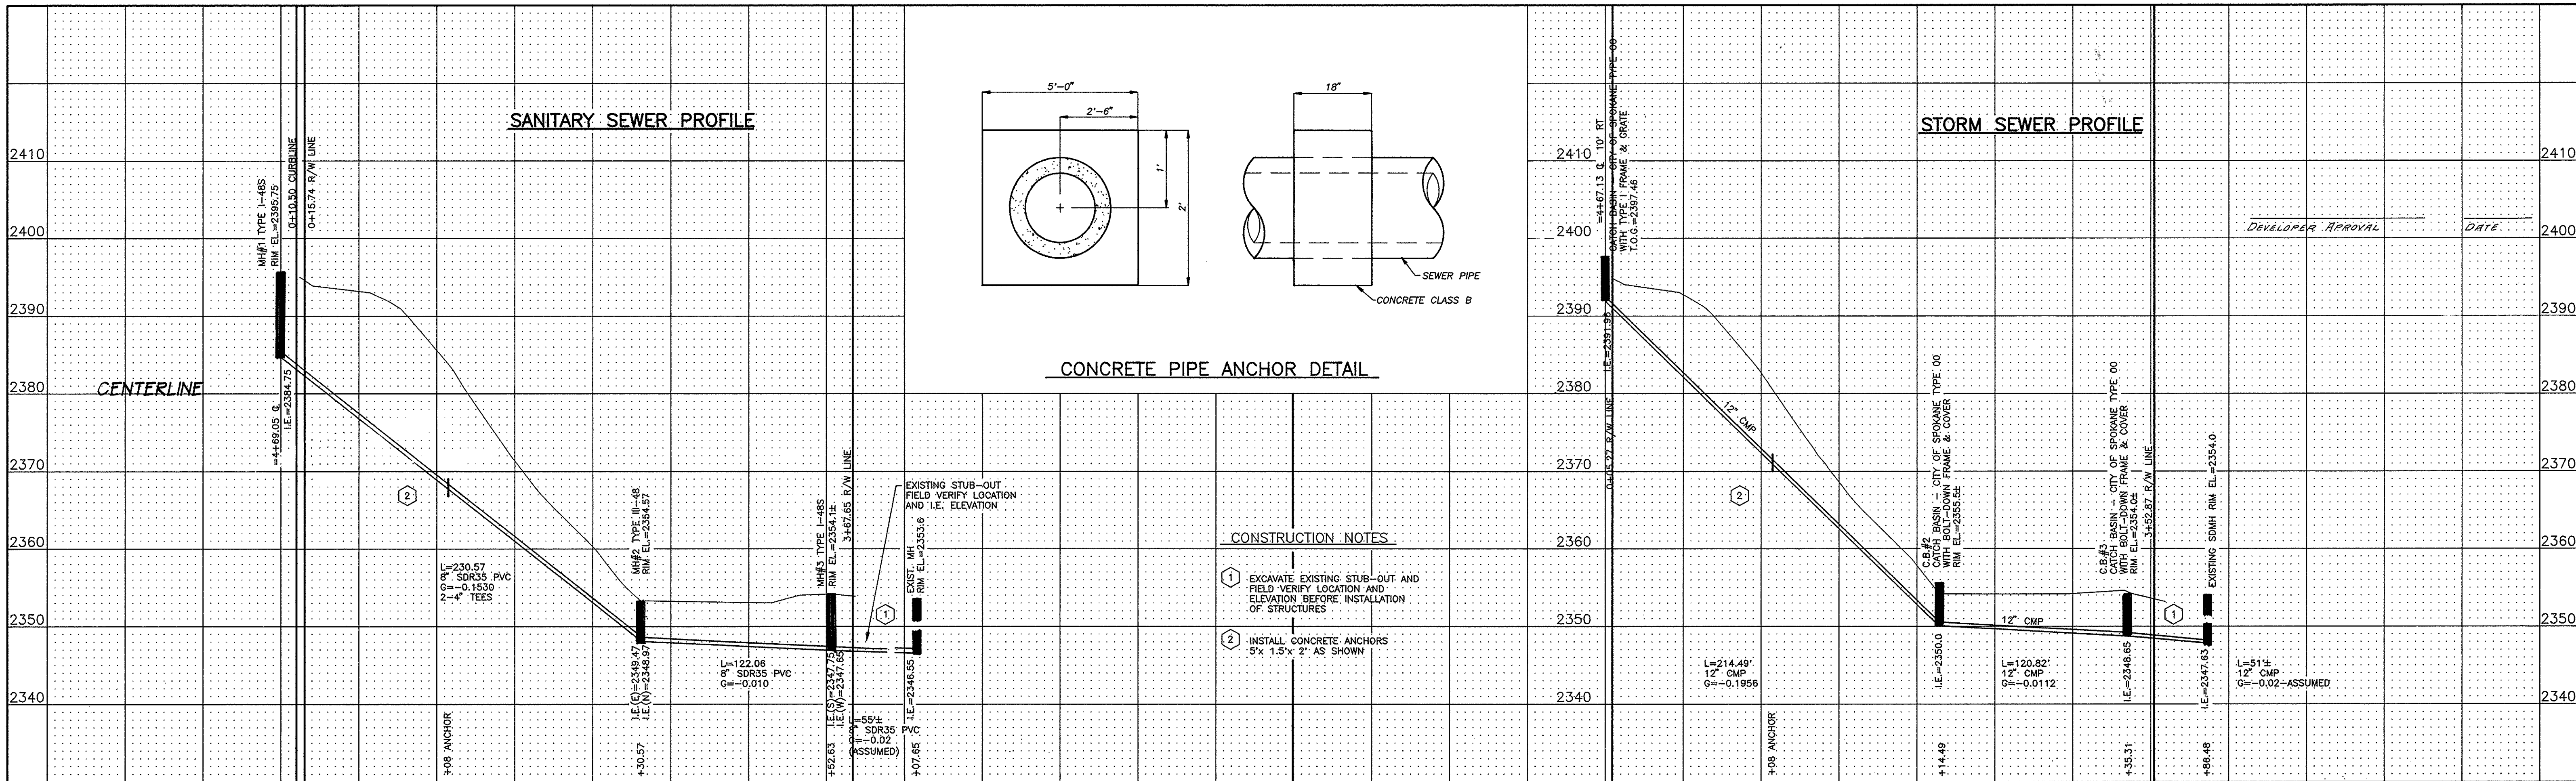

GRADE ORDINANCE LIST					ELEVATION DATUM		SCALE		DATE
FROM	TO	ORD. NO.	DATE	FILE NO.	TBM	1/2" REBAR W/ YELLOW PLASTIC CAP	HORIZONTAL 1"=50'	VERTICAL 1"=10'	DRAWN RAH
1	EASEMENT REALIGNMENT	5/1/92			ELEVATION	2383.66			CHECKED
	REVISIONS	DATE	PROJ.	FROM	AS BUILT	TO	ACCEPT		APPROVED

AC ADAMS & CLARK, Inc.
 N. 501 Riverpoint Blvd.
 Spokane, Wa. 99202-1648
 509-747-4600

WOODLAND PINES
 SANITARY AND STORM
 SEWER PLANS & PROFILES

TYPE OF IMPROVEMENT: SEW/ DRAIN	
PROJECT NUMBER	PLAN NUMBER

LP1646-PP-2.TIF