


GREEN BLUFF ROAD

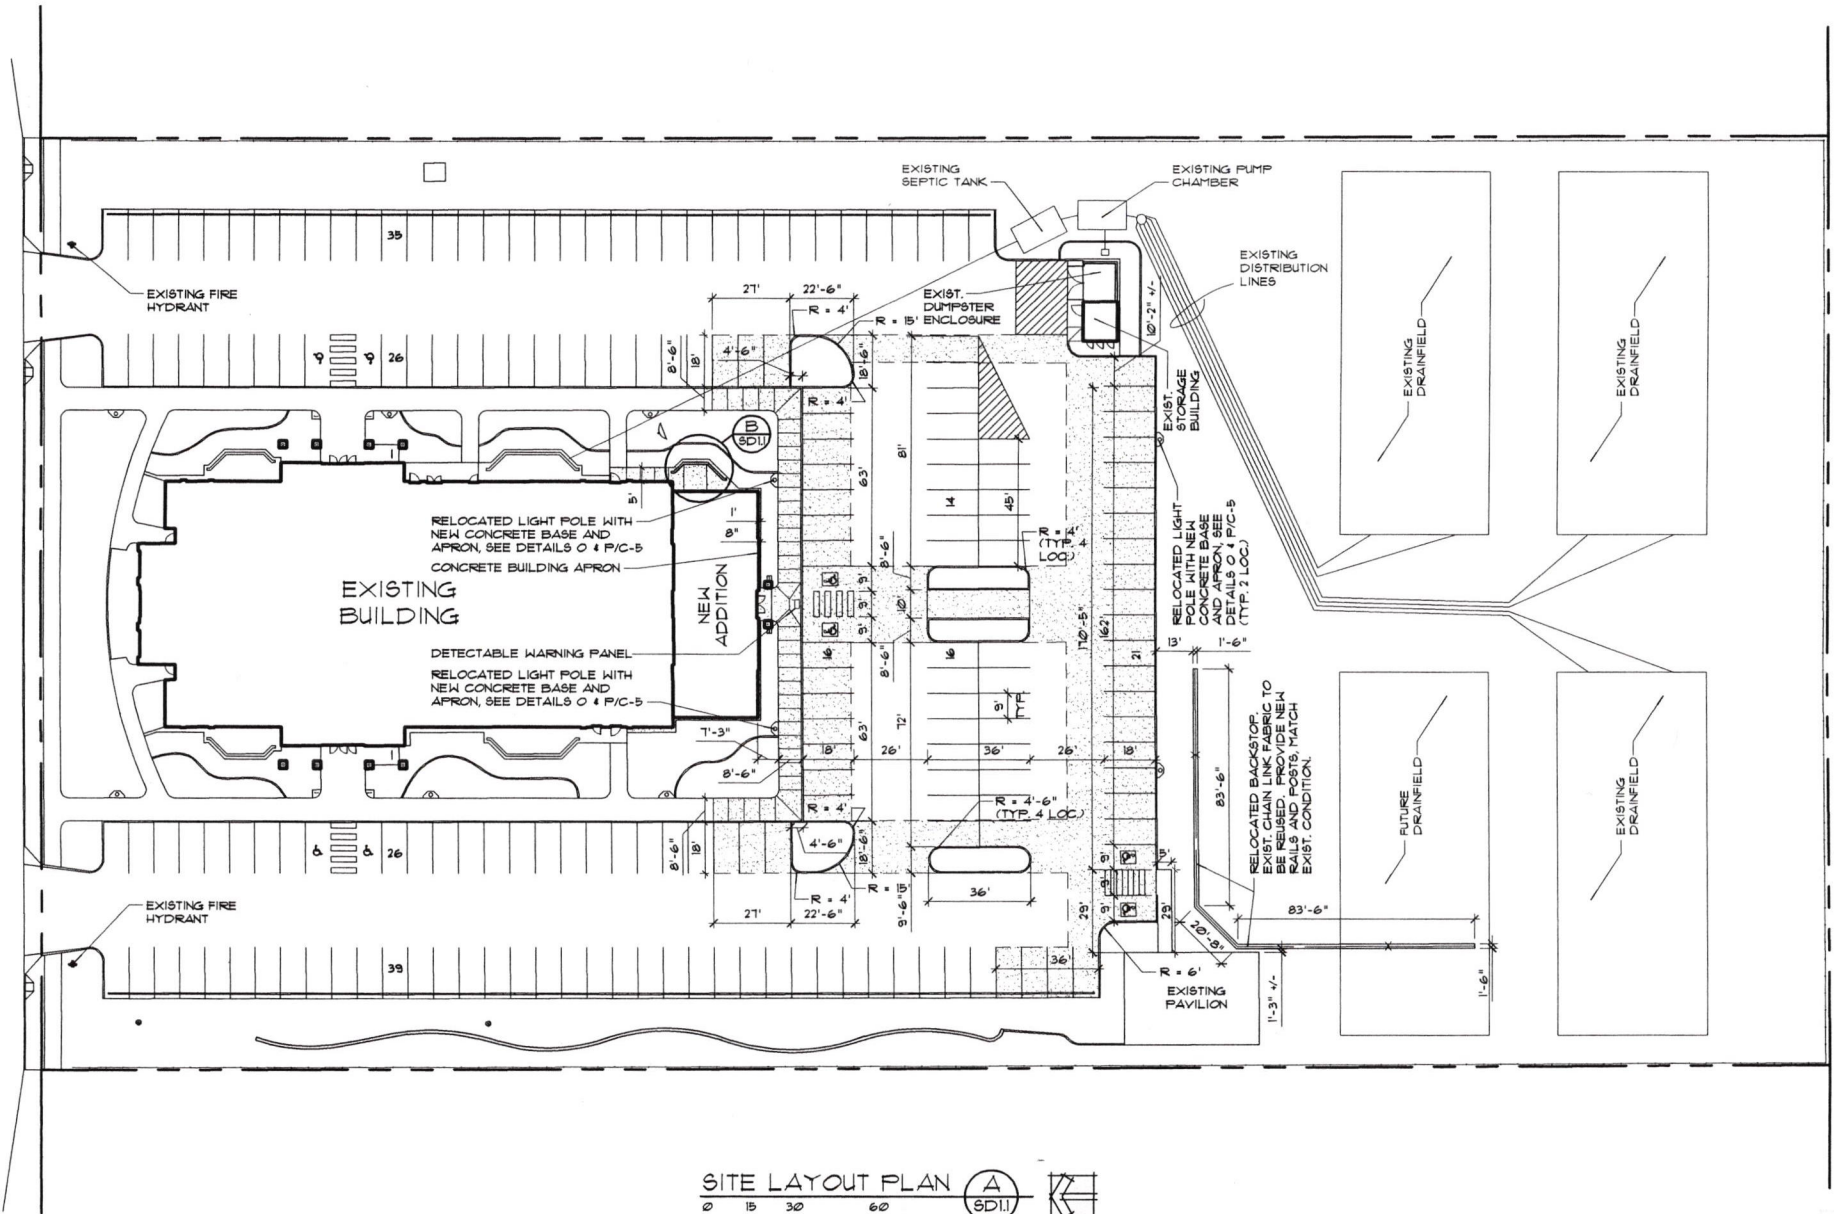

1. EXISTING FENCES, LI...
2. THE CONTN...
3. THE CONTN...

PRO


- REQUIRED
- ROSTI
- CHAF
- CULTU
- MULTI
- CLAS
- OFFIC
- REQUIRED
- PROVIDE

EX

- REQUIRED
- ROSTI
- CHAF
- CULTU
- MULTI
- CLAS
- OFFIC
- REQUIRED
- PROVIDE

SOIL

- SOIL CLAS
- OF ASC
- RECOMMEN
- PER SQUA

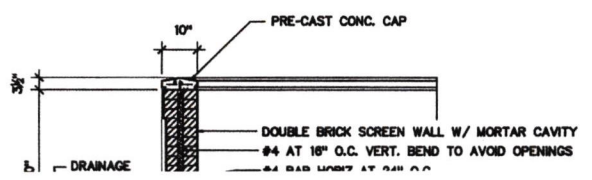

BLDG