


SEPARATED SIDEWALK  
WITH SWALE

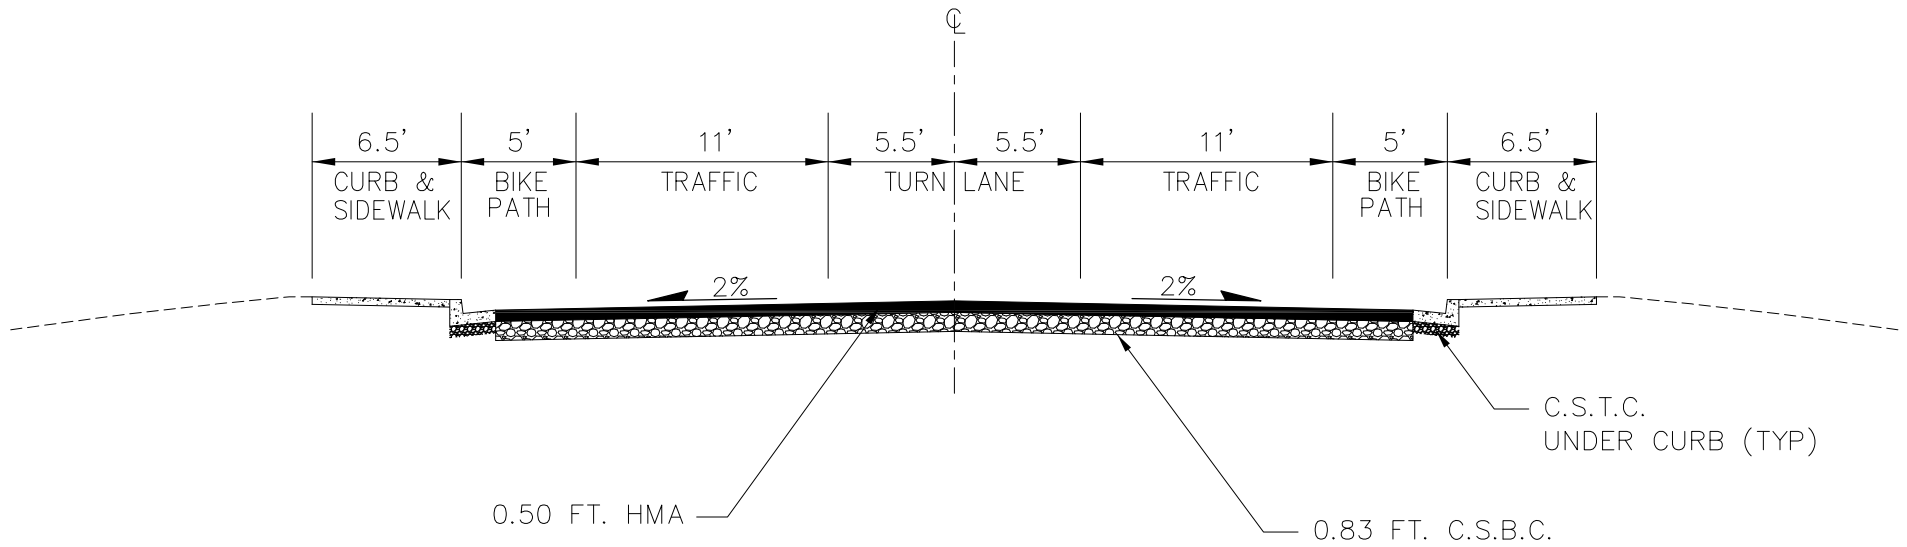

TYPICAL ROADWAY SECTION

MARKET STREET  
C.R.P. 3177

1200 FT. SOUTH OF GRACE AVE. TO FARWELL RD.